



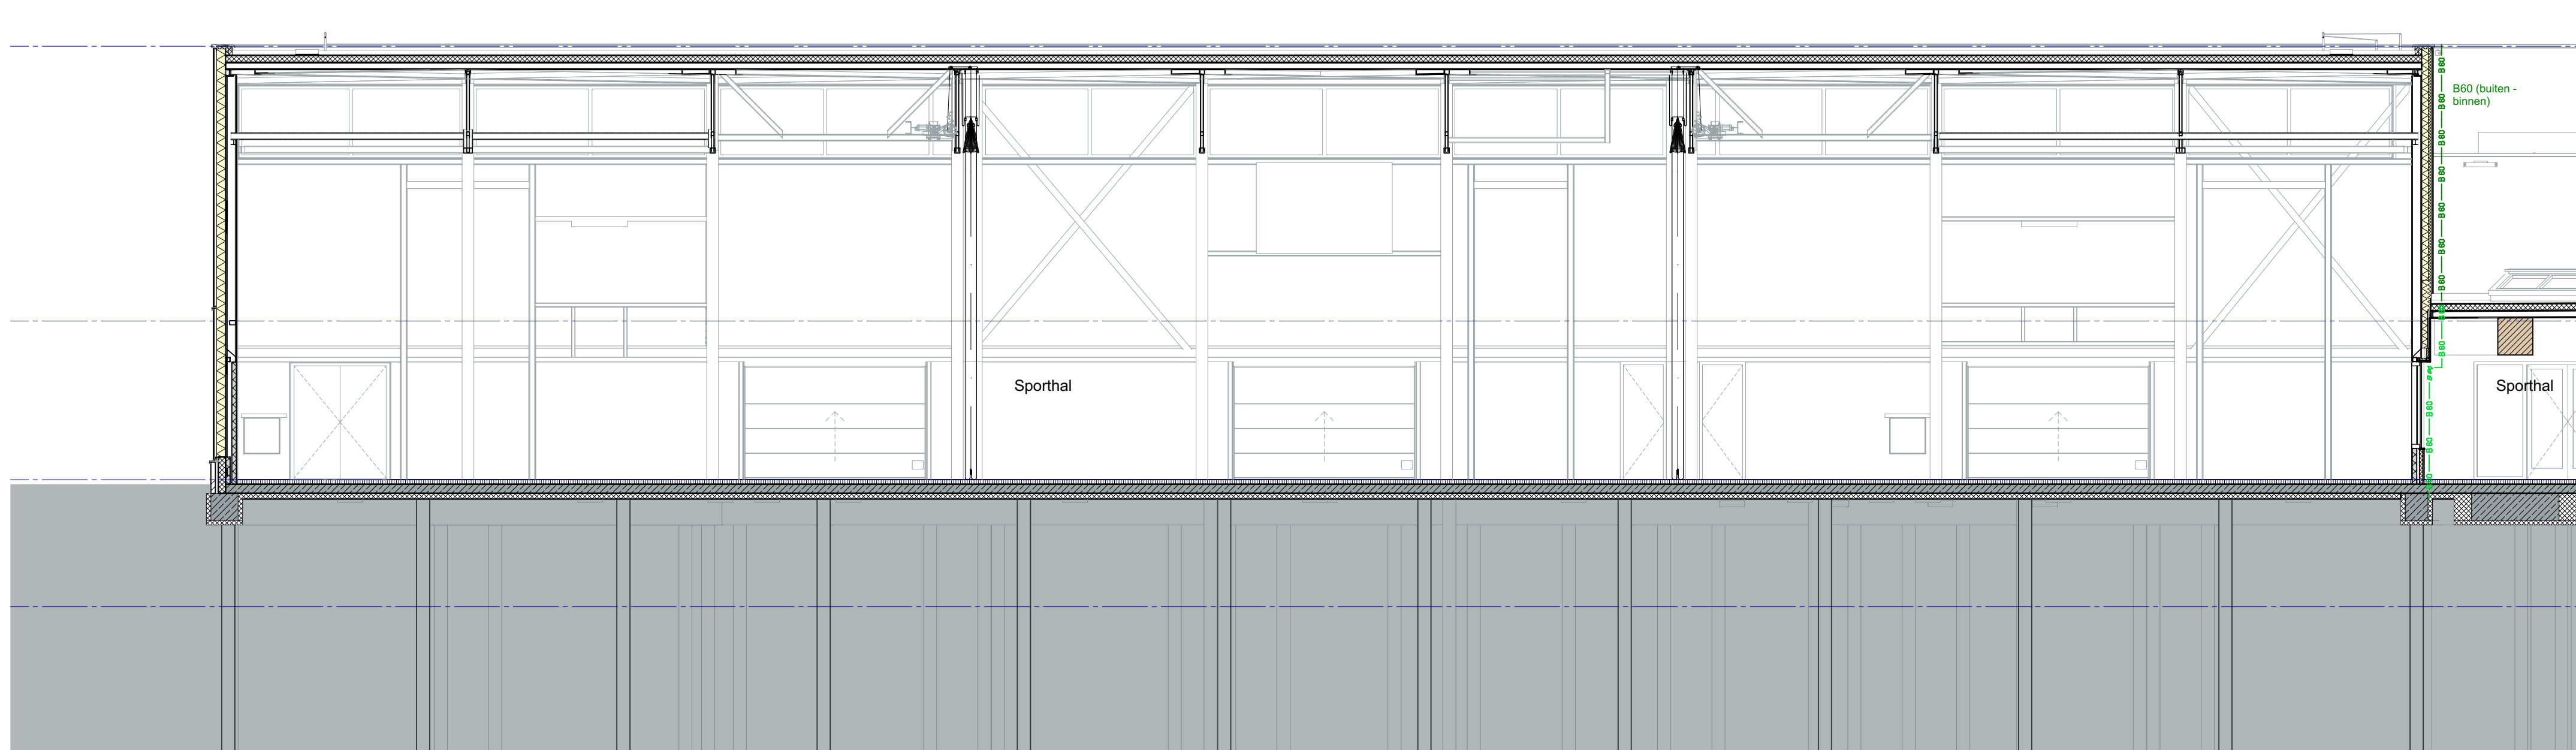

Doorsnede A1-A1

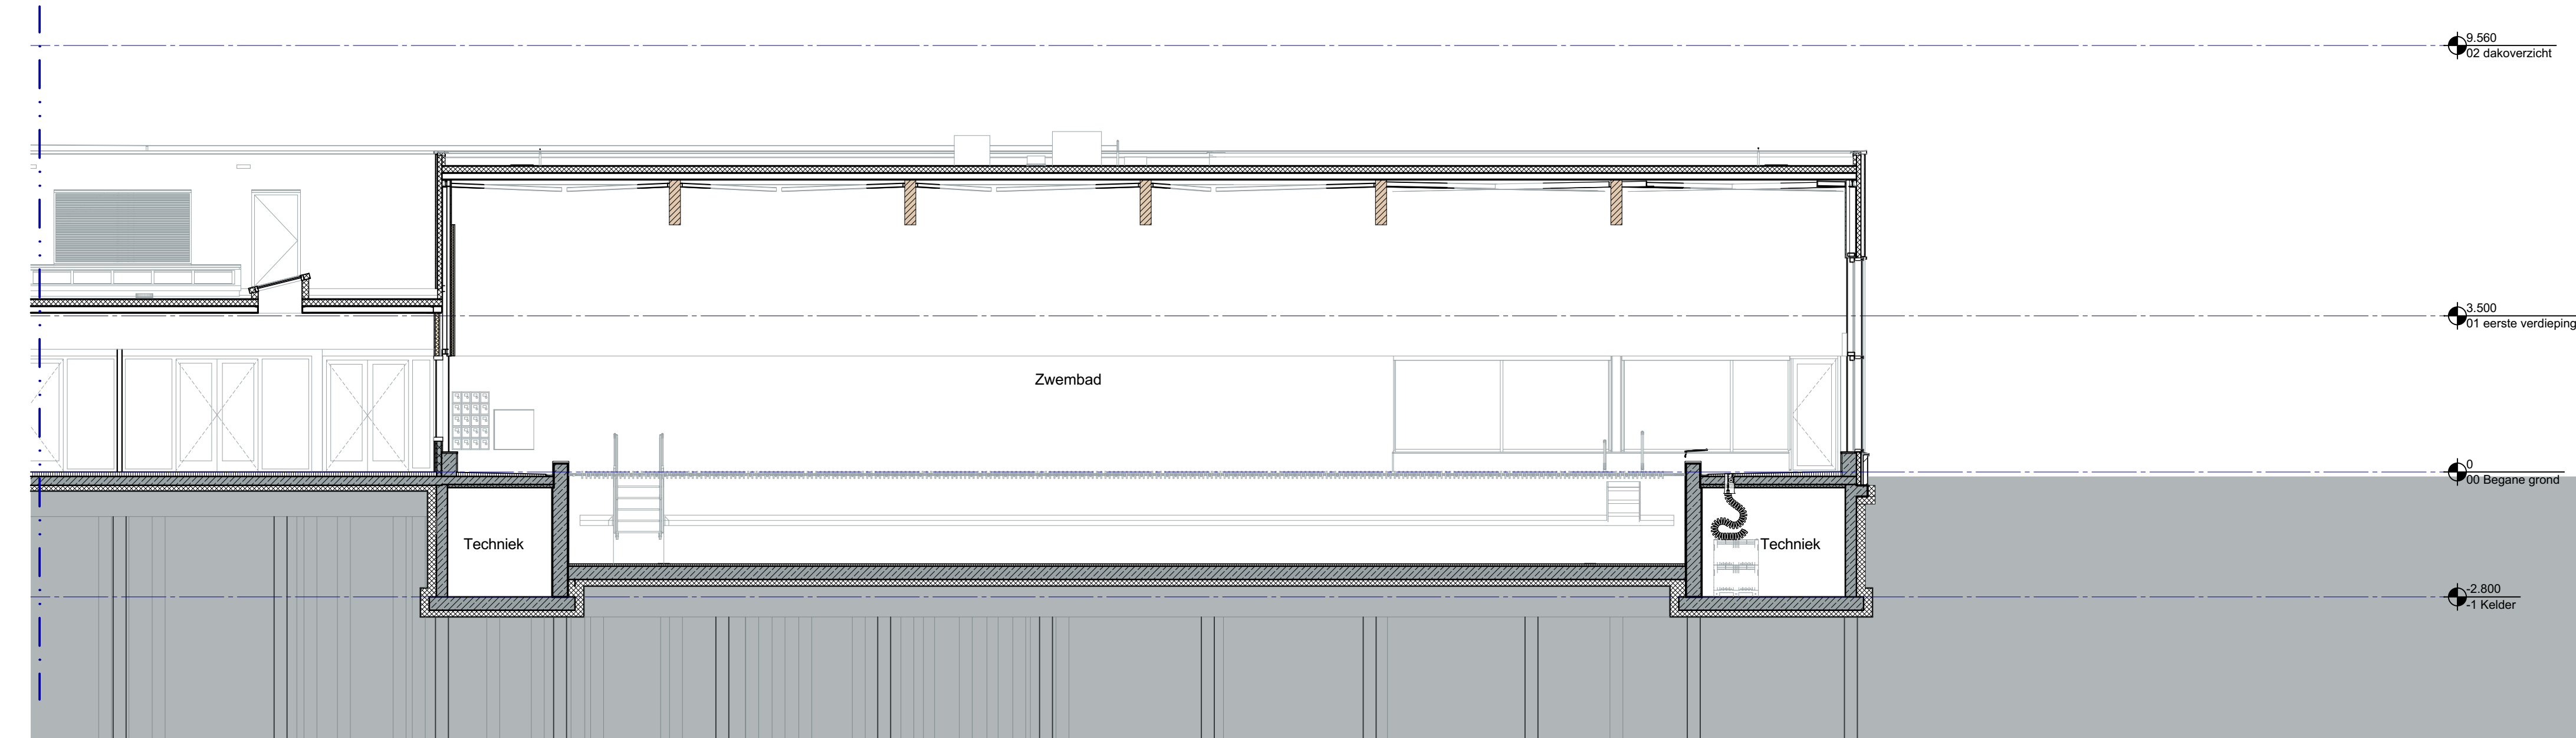

Doorsnede A2-A2

